
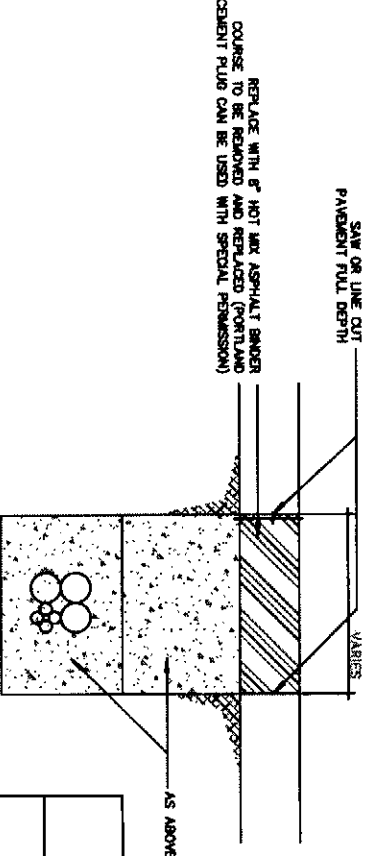
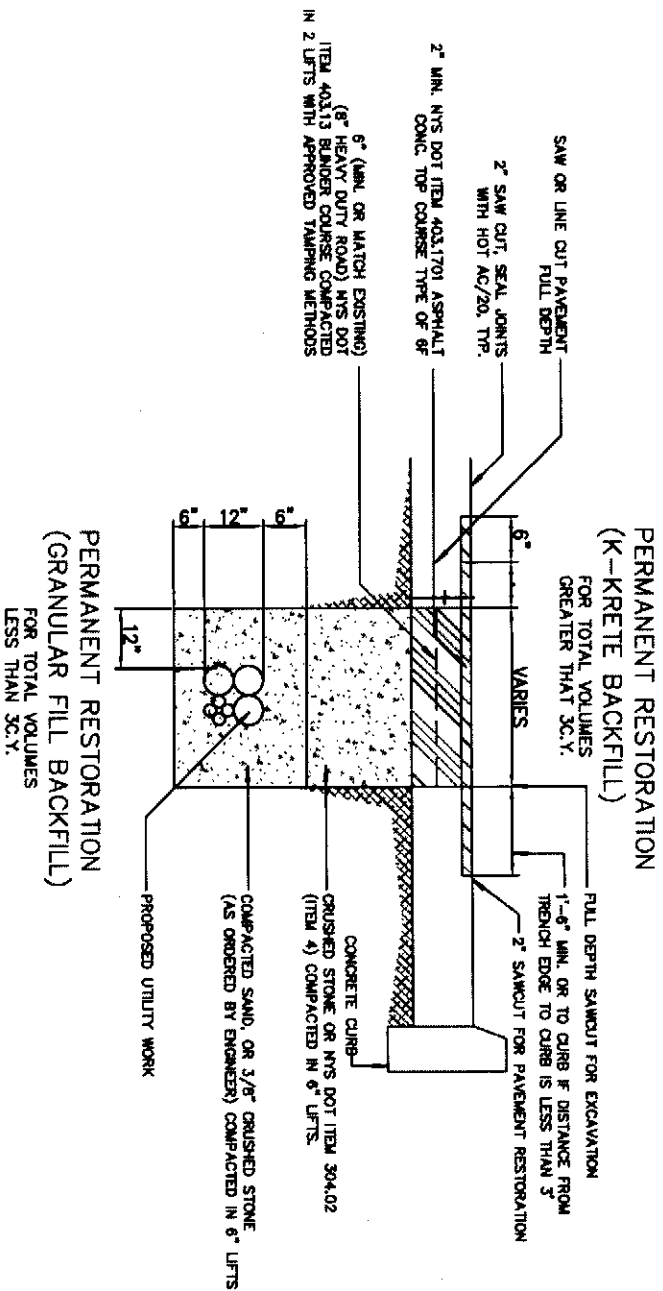


TYPICAL TRENCH SECTIONS AND PAVEMENT REPLACEMENT DETAILS FOR UTILITY INSTALLATIONS

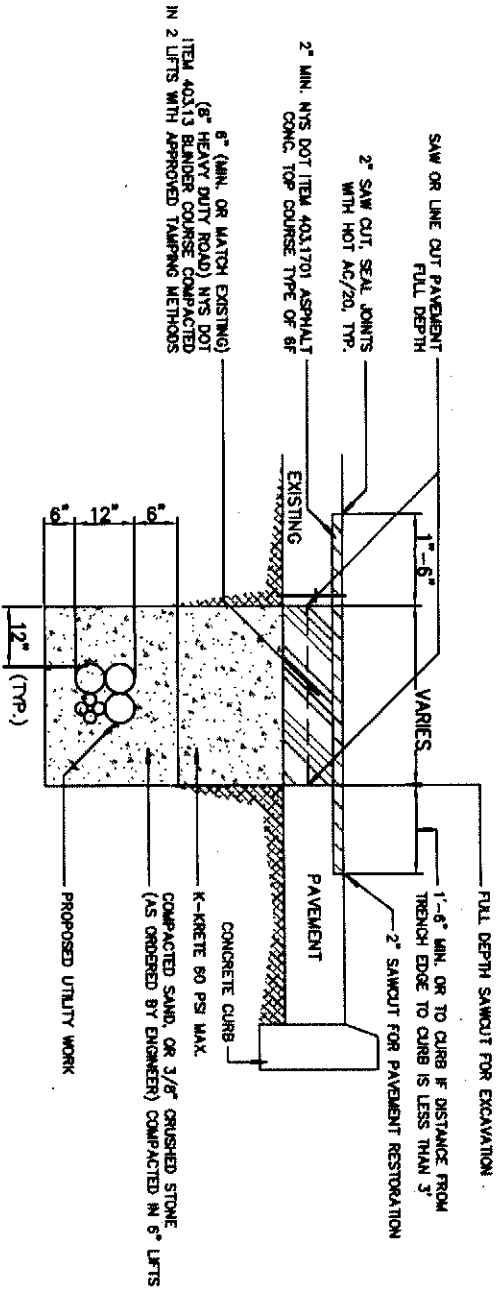

TEMPORARY PAVEMENT PLUG
(WINTER USE ONLY)

**TYPICAL TRENCH SECTIONS AND
PAVEMENT REPLACEMENT DETAILS
FOR UTILITY INSTALLATIONS**

CITY OF YONKERS
DEPARTMENT OF ENGINEERING

DATE: 7/15/2008
DRAWING NO.: DT1-01
SHEET: 1 OF 1
SCALE: NOT TO SCALE
DRAWN BY: JM
CHECKED BY: JR

